



WARRANE PRIMARY SCHOOL

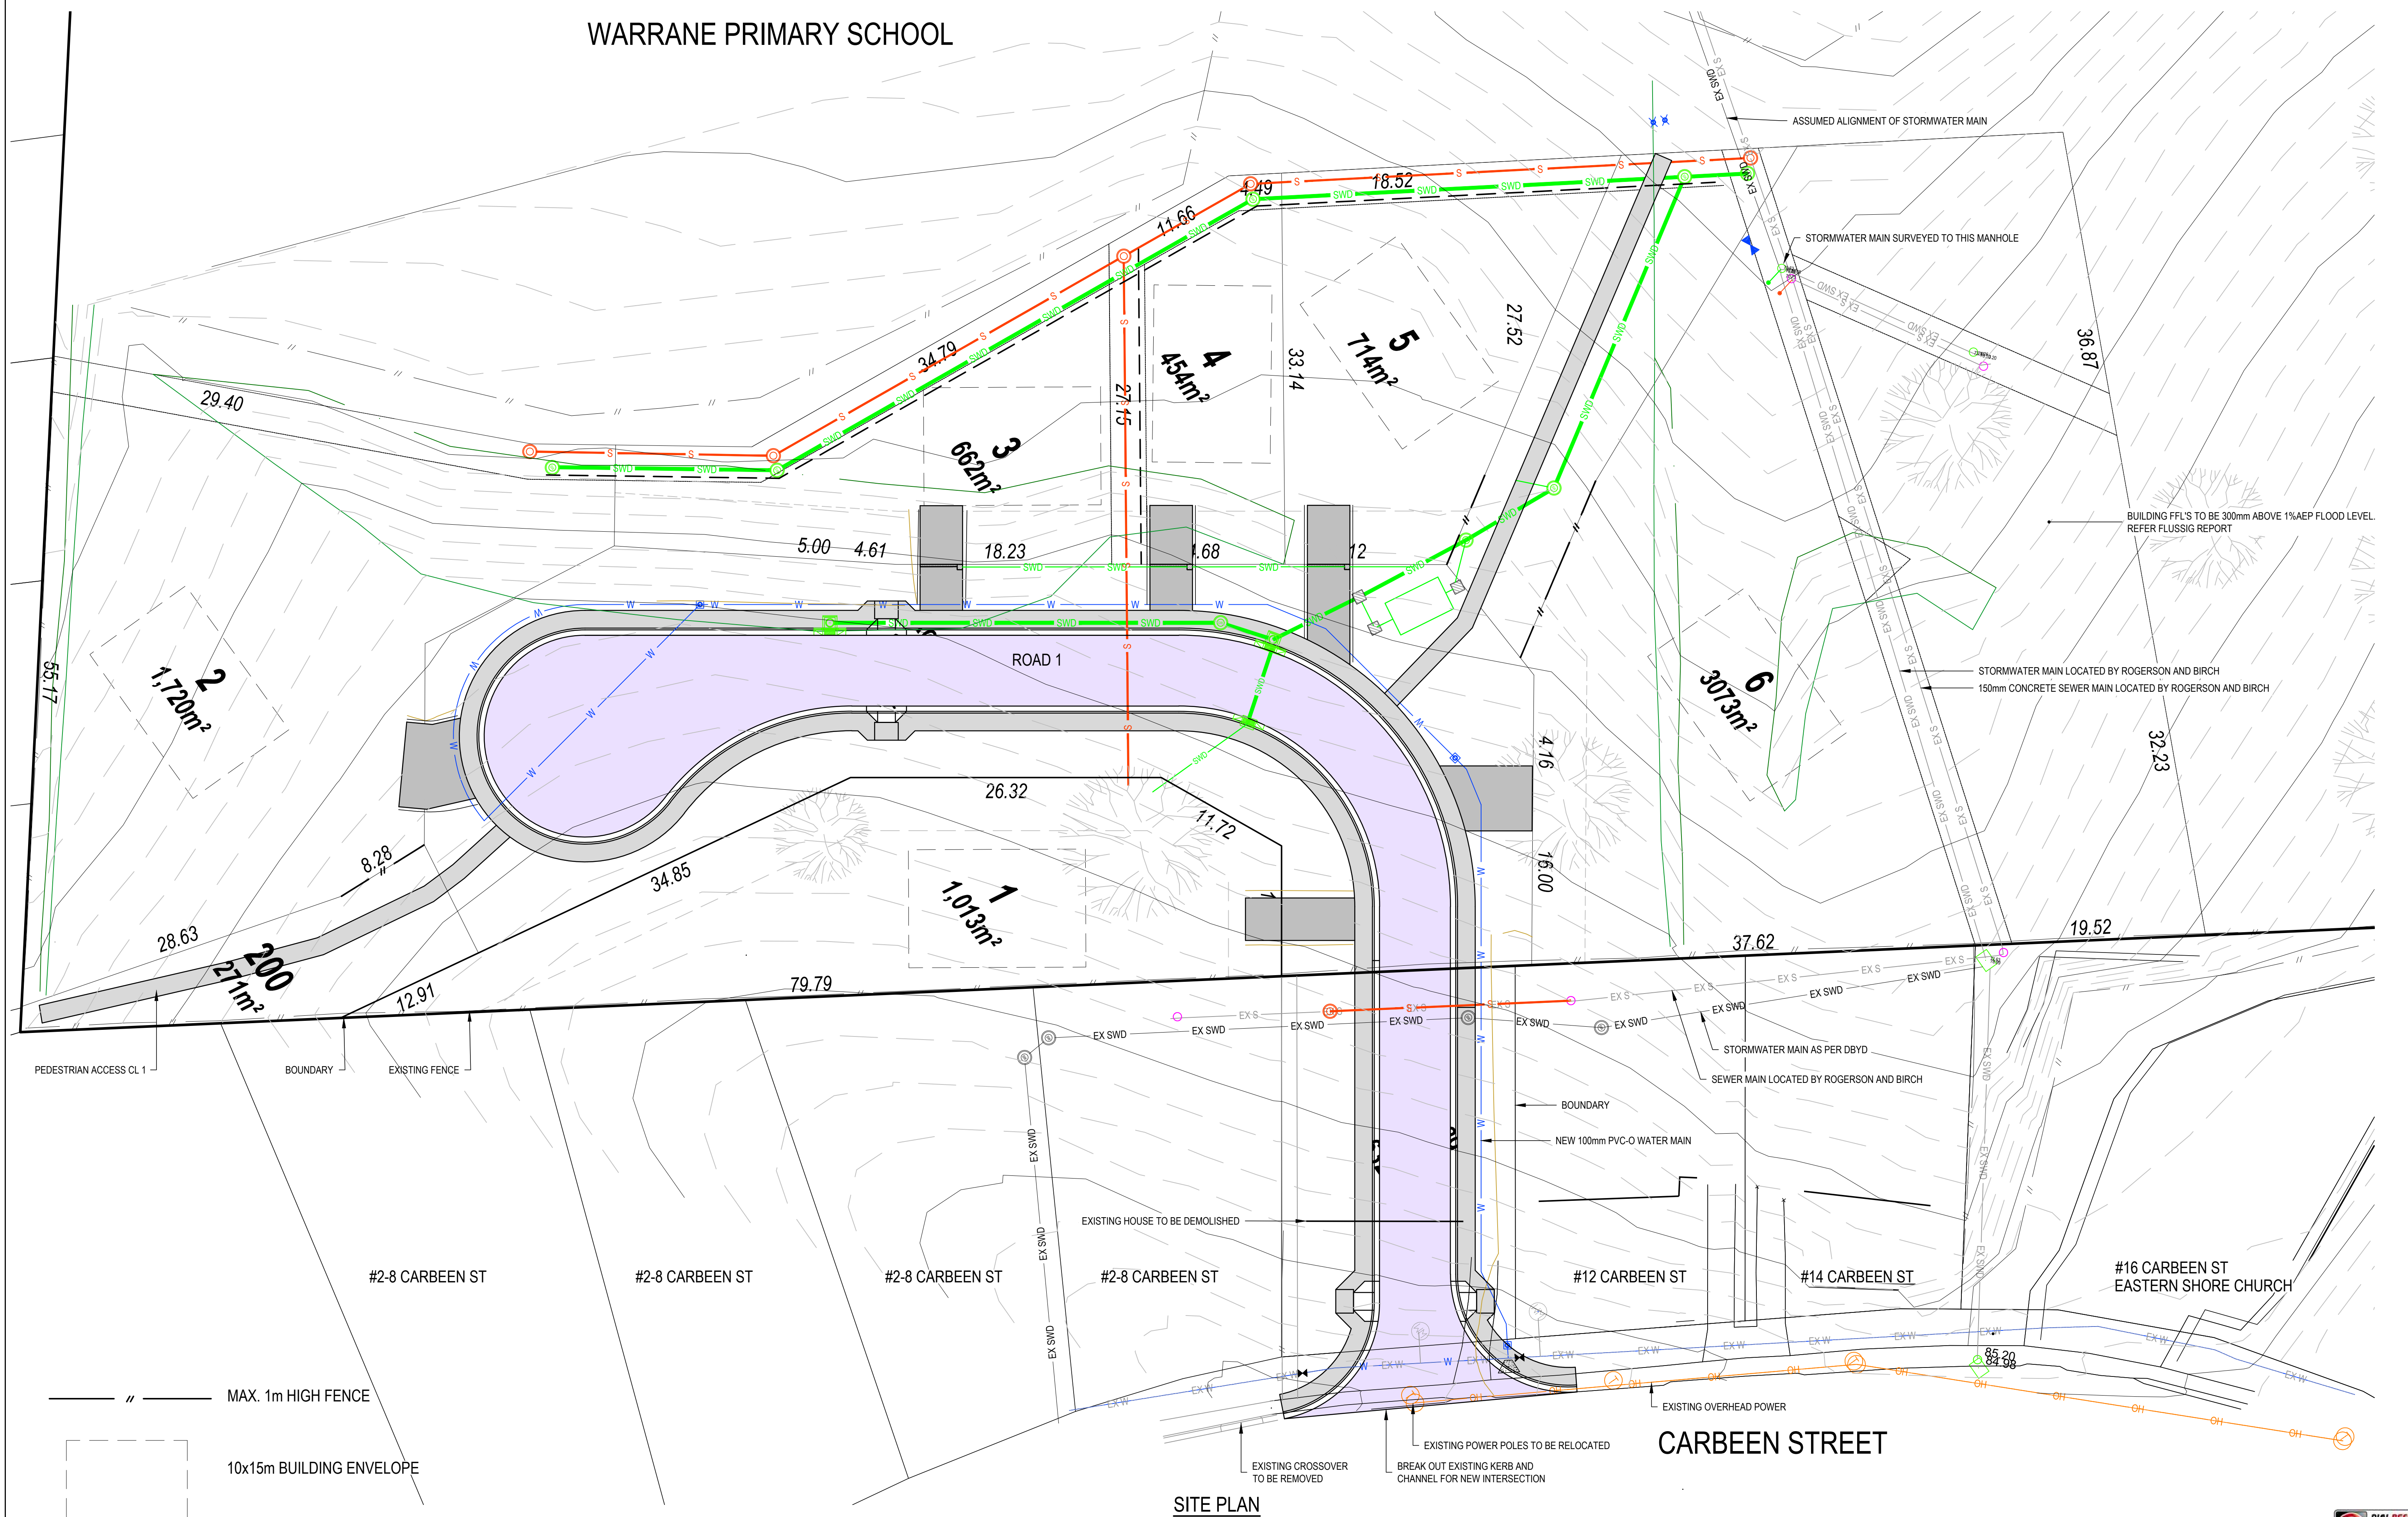

SITE PLAN
AS INDICATED

REV	ISSUE	DATE	APPROVAL
E	PRELIMINARY	20/06/2023	DRAWN: NM
D	DEVELOPMENT APPROVAL	30/03/2023	CHECKED: MG
C	DEVELOPMENT APPROVAL	27/03/2023	DESIGN: NM
B	DEVELOPMENT APPROVAL	10/03/2023	CHECKED: MG
A	PRELIMINARY - FOR REVIEW	1/03/2023	VERIFIED: MG

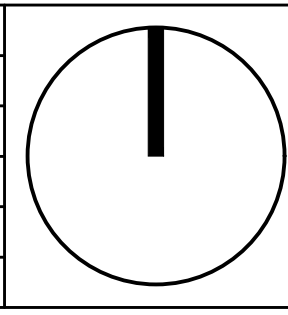

Lower Ground
199 Macquarie Street
Hobart TAS 7000
03 6234 8666
mail@aldanmark.com.au
www.aldanmark.com.au

PROJECT: PROPOSED HOUSING DEVELOPMENT

ADDRESS: CARBEEN STREET WARRANE

CLIENT: COMMUNITIES TASMANIA

SHEET: SITE PLAN	SCALE: AS INDICATED	TOTAL SHEETS: 20	SIZE: A1
PROJECT No: 22 E 96 - 9	SHEET: C101	REV: E	

